

Cockfosters Road, Hadley Wood, EN4 0JT



STATONS

www.statons.com

Cockfosters Road

An exceptional and luxurious award winning first floor apartment with fabulous southwest facing terrace.

This outstanding apartment is approximately 2434 sq ft and benefits from an abundance of natural light.

The accommodation comprises of lounge, three magnificent super-sized bedrooms, three hotel style bathrooms, exceptional designer kitchen being fully equipped with Gaggenau/Miele appliances.

Further benefits include underfloor heating, comfort cooling, Rako lighting, alarm system, concierge service, security gated entrance with driveway leading to the underground parking with two allocated parking spaces, a large storage cupboard and access to lift.

Location: Central London is within 23 minutes. Located equidistant between Hadley Wood station (offering a regular service into Moorgate and Kings Cross stations) and Cockfosters underground stations (Piccadilly line). For travelling by road, the M25 is under 2 miles away which provides great access to all major motorway links and London airports.






























Cockfosters Road, Barnet, EN4

For identification only - Not to scale

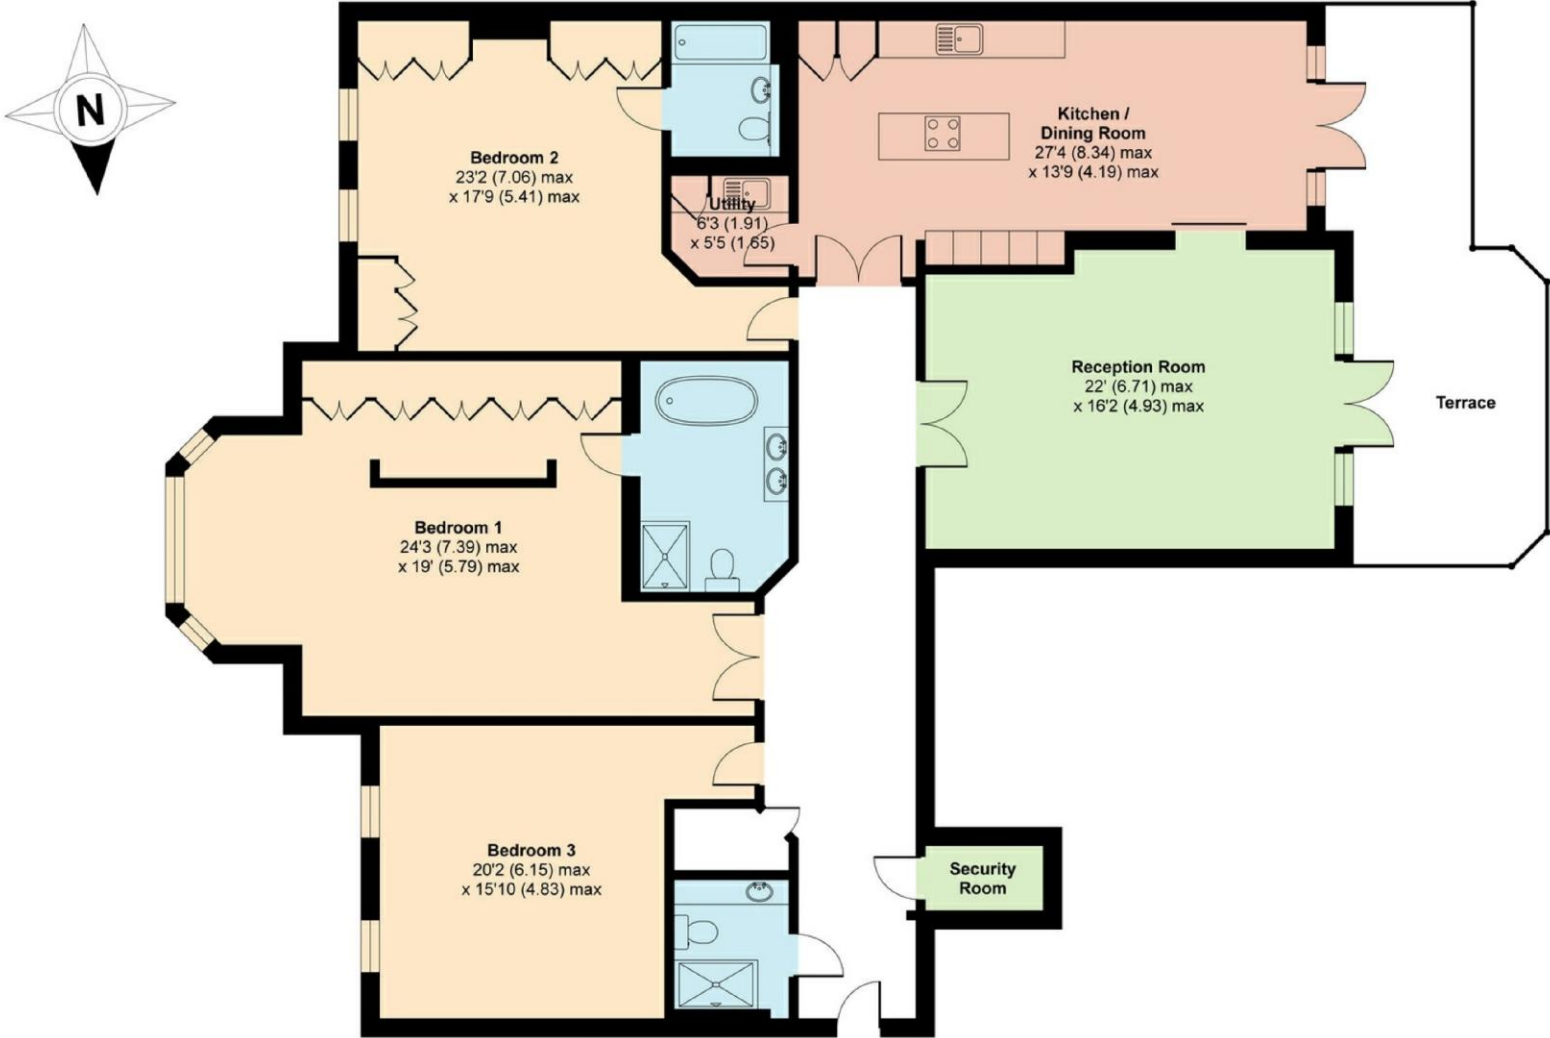

FIRST FLOOR



Floor plan produced in accordance with RICS Property Measurement Standards incorporating International Property Measurement Standards (IPMS2 Residential). ©ncheom 2021. Produced for Statons. REF: 752451

STATONS

www.statons.com



Energy Efficiency Rating		Current	Potential
Very energy efficient - lower running costs			
(92+)	A		
(81-91)	B	88	88
(69-80)	C		
(55-68)	D		
(39-54)	E		
(21-38)	F		
(1-20)	G		
Not energy efficient - higher running costs			
England, Scotland & Wales		EU Directive 2002/91/EC	

Council Tax - H
Local Authority – Enfield

STATONS
HADLEY WOOD

10 CRESCENT WEST
HADLEY WOOD
HERTS
EN4 0EJ

0208 440 9797
hadley@statons.com

